


4 FLANGE FRAME WITH CASCADE GRATE



3 FLANGE FRAME WITH CASCADE GRATE

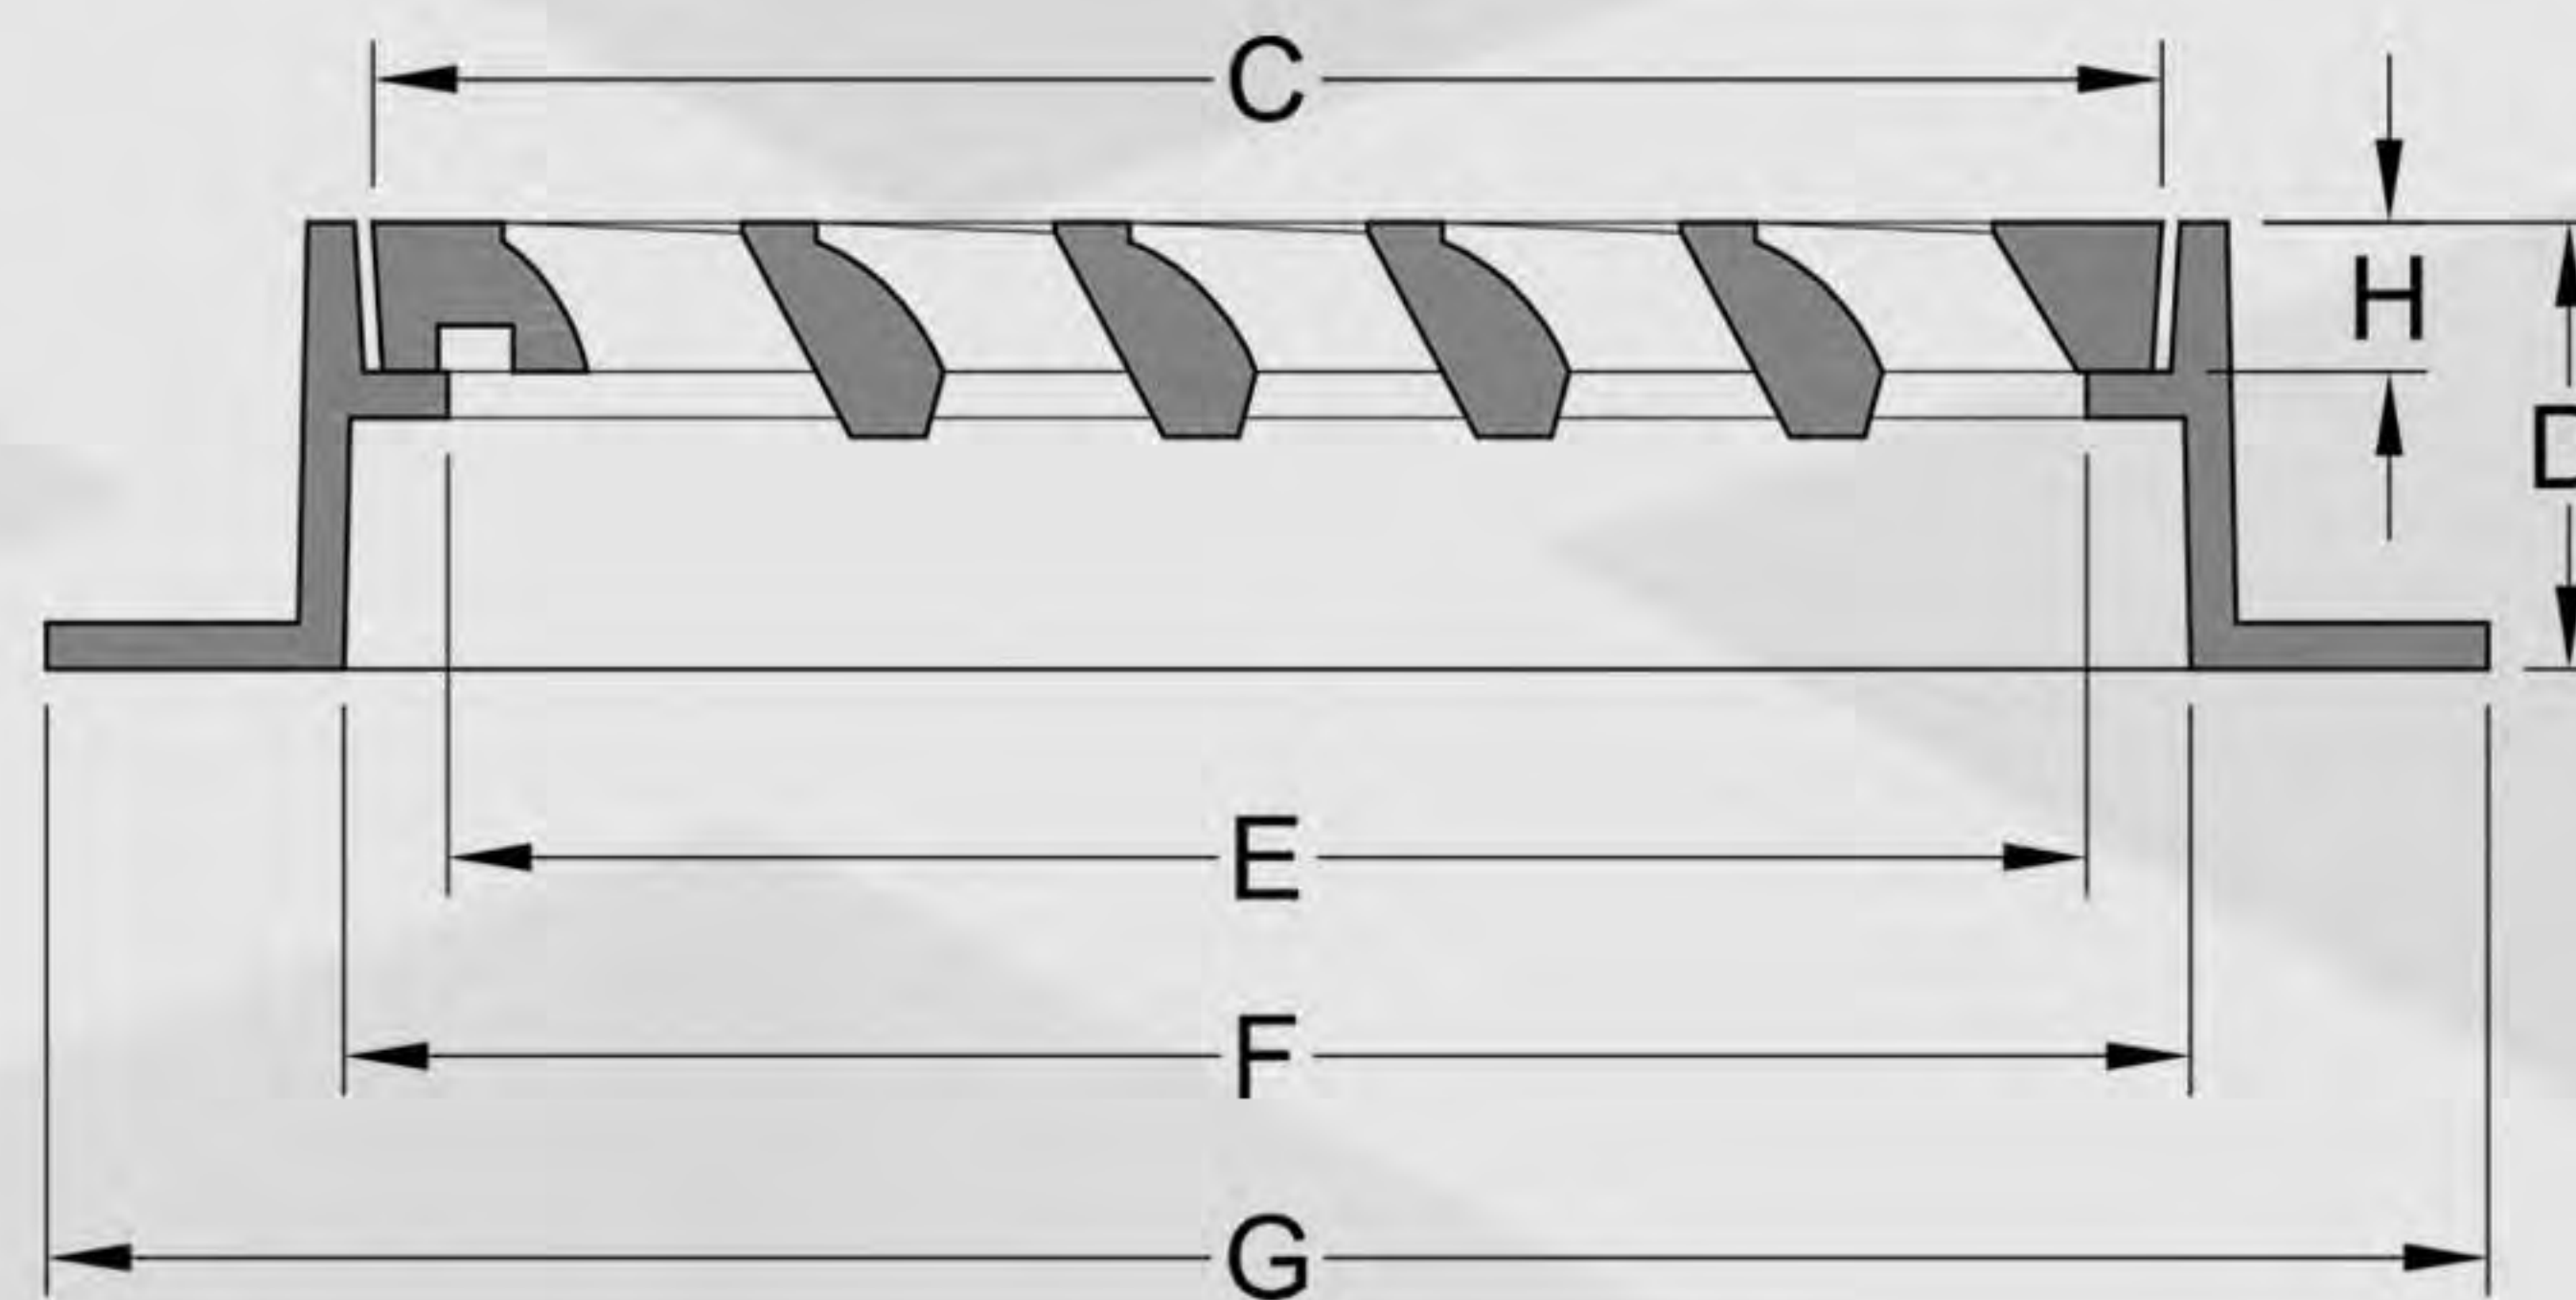

ITEM #	C	D	E	F	G	H	FRAME
22443-CAS	24	4	22	24-1/4	32-3/4 X 29-1/4	2	3-FLANGE
22444-CAS	24	4	22	24-1/4	32-3/4 X 32-3/4	2	4-FLANGE
22463-CAS	24	6	22	24-1/4	32-3/4 X 29-1/4	2	3-FLANGE
22464-CAS	24	6	22	24-1/4	32-3/4 X 32-3/4	2	4-FLANGE
22483-CAS	24	8	22	24-1/4	32-3/4 X 29-1/4	2	3-FLANGE
22484-CAS	24	8	22	24-1/4	32-3/4 X 32-3/4	2	4-FLANGE

**NOTES:**

1. All above dimensions are approximate and in inches.
2. Rating: Heavy Duty - Suitable for AASHTO H-20-44 and HS-20-44 highway loading.
3. Material: Gray Iron conforming to ASTM A48 / A48M-03, Class 30B.  
Please specify if required in Class 35B or Ductile Iron.



36 Hudson Rd  
Sudbury MA 01776



800-225-4616  
www.tisales.com

